




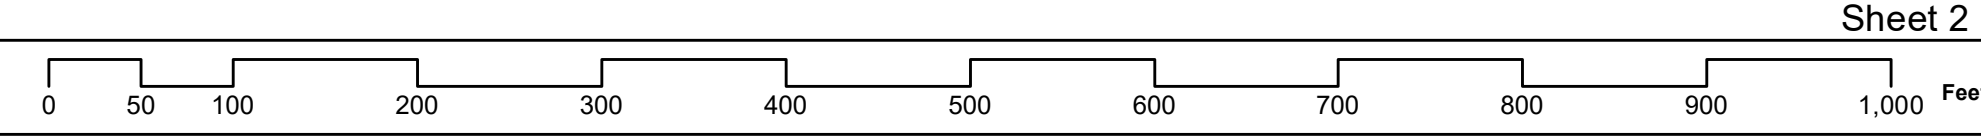
LEGEND / ABBREVIATIONS / AMENDMENTS  
 Road Definition  
 Gazette 9/2024, Monday, 22 April 2024  
 Form: SP\_PCM

Prepared by : J Dixon  
 Date : 11 Jan 2019  
 Quality Control by :  
 Date :  
 Chief Surveyor : M Whiteman  
 Date Approved : Feb 5/19

SCALE TITLE

ROAD DEFINITION OF FARM ROAD, EAST END

Sheet 2



0 50 100 200 300 400 500 600 700 800 900 1,000 Feet

PRESCRIBED COMPOSITE MAP 325  
 BLOCK: 71A, 72C  
 Data Plan: 52/082 L&S Job No.: 32627