


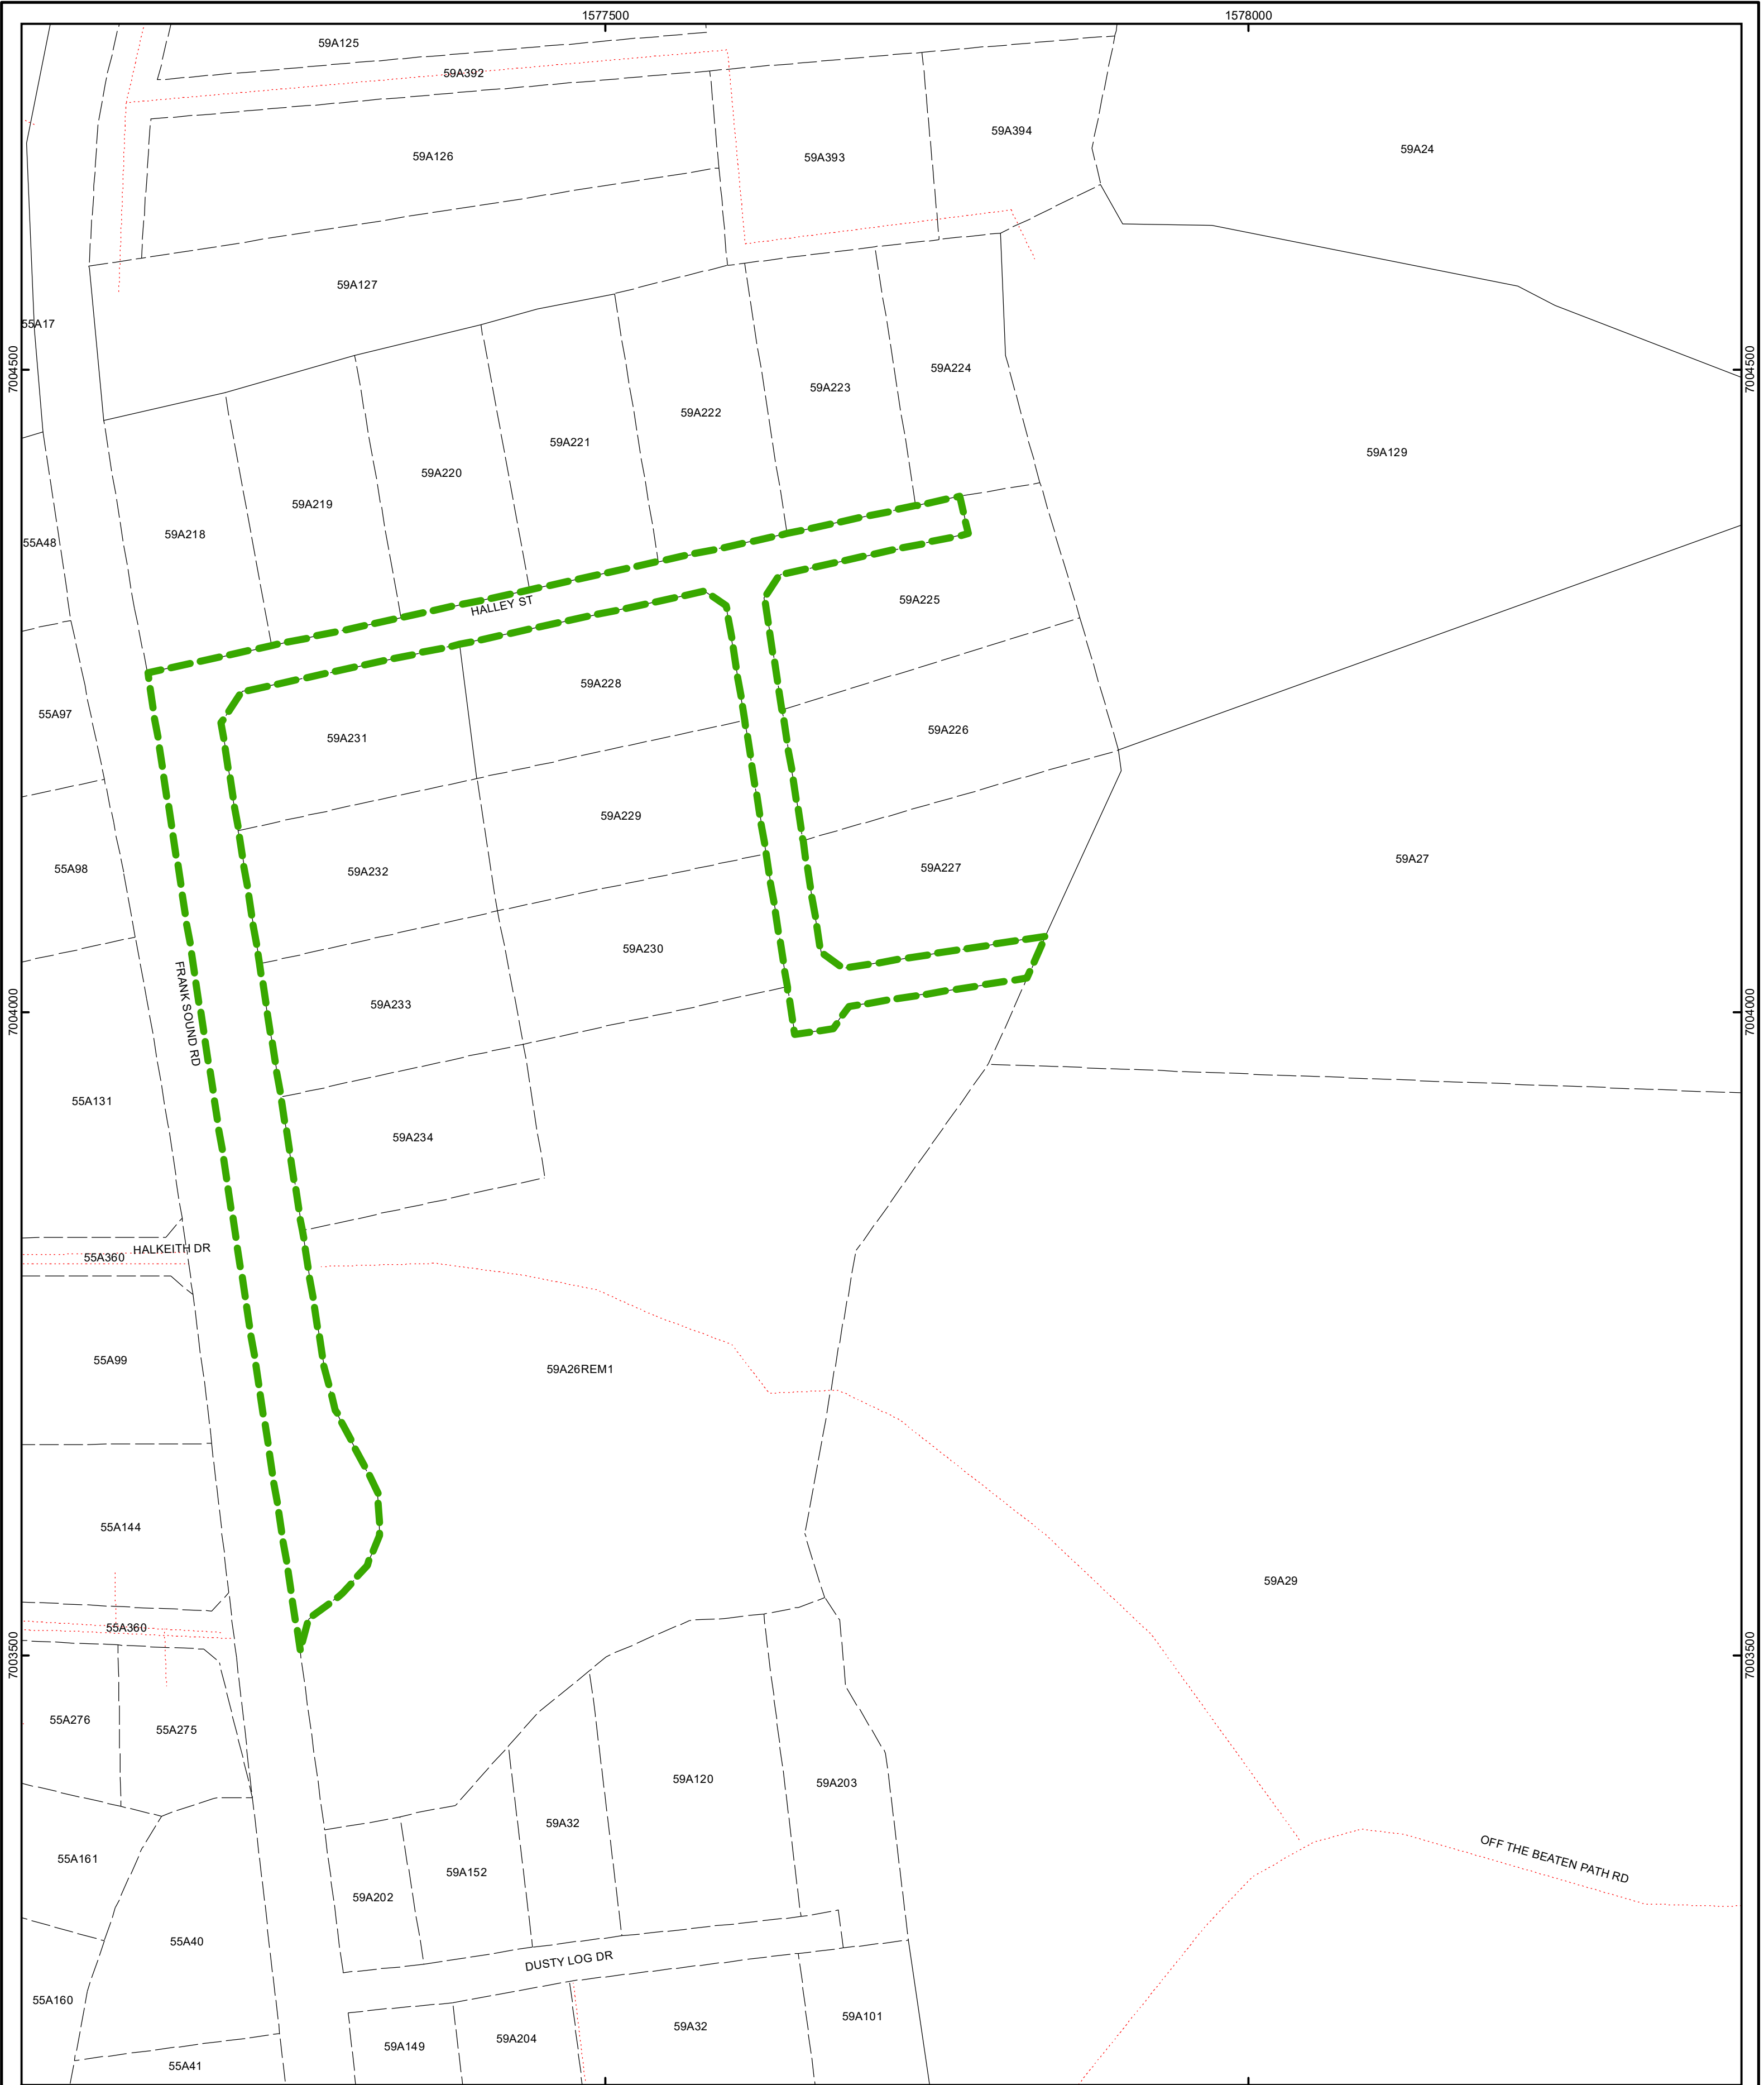

LEGEND / ABBREVIATIONS / AMENDMENTS  Road Definition Gazette 26/2025, Monday 22 December 2025 Forms: BP_PCM	Prepared by : Date : India Bodden 19-Jun-2025		TITLE DEMARCATION OF HALLEY STREET, FRANK SOUND	PRESCRIBED COMPOSITE MAP 349	
	Quality Control by : Date : J Dixon 17 Sept 2025			BLOCK: 59A	
	Chief Surveyor : Date Approved : D Kelly 20 Oct 2025			Data Plan: 52/382 L&S Job No. :36298	
				LANDS AND SURVEY DEPARTMENT, CAYMAN ISLANDS GOVERNMENT, 133 Elgin Ave., P.O. Box 120, Grand Cayman KY1-9000, CAYMAN ISLANDS	

TITLE

SCALE



Feet