


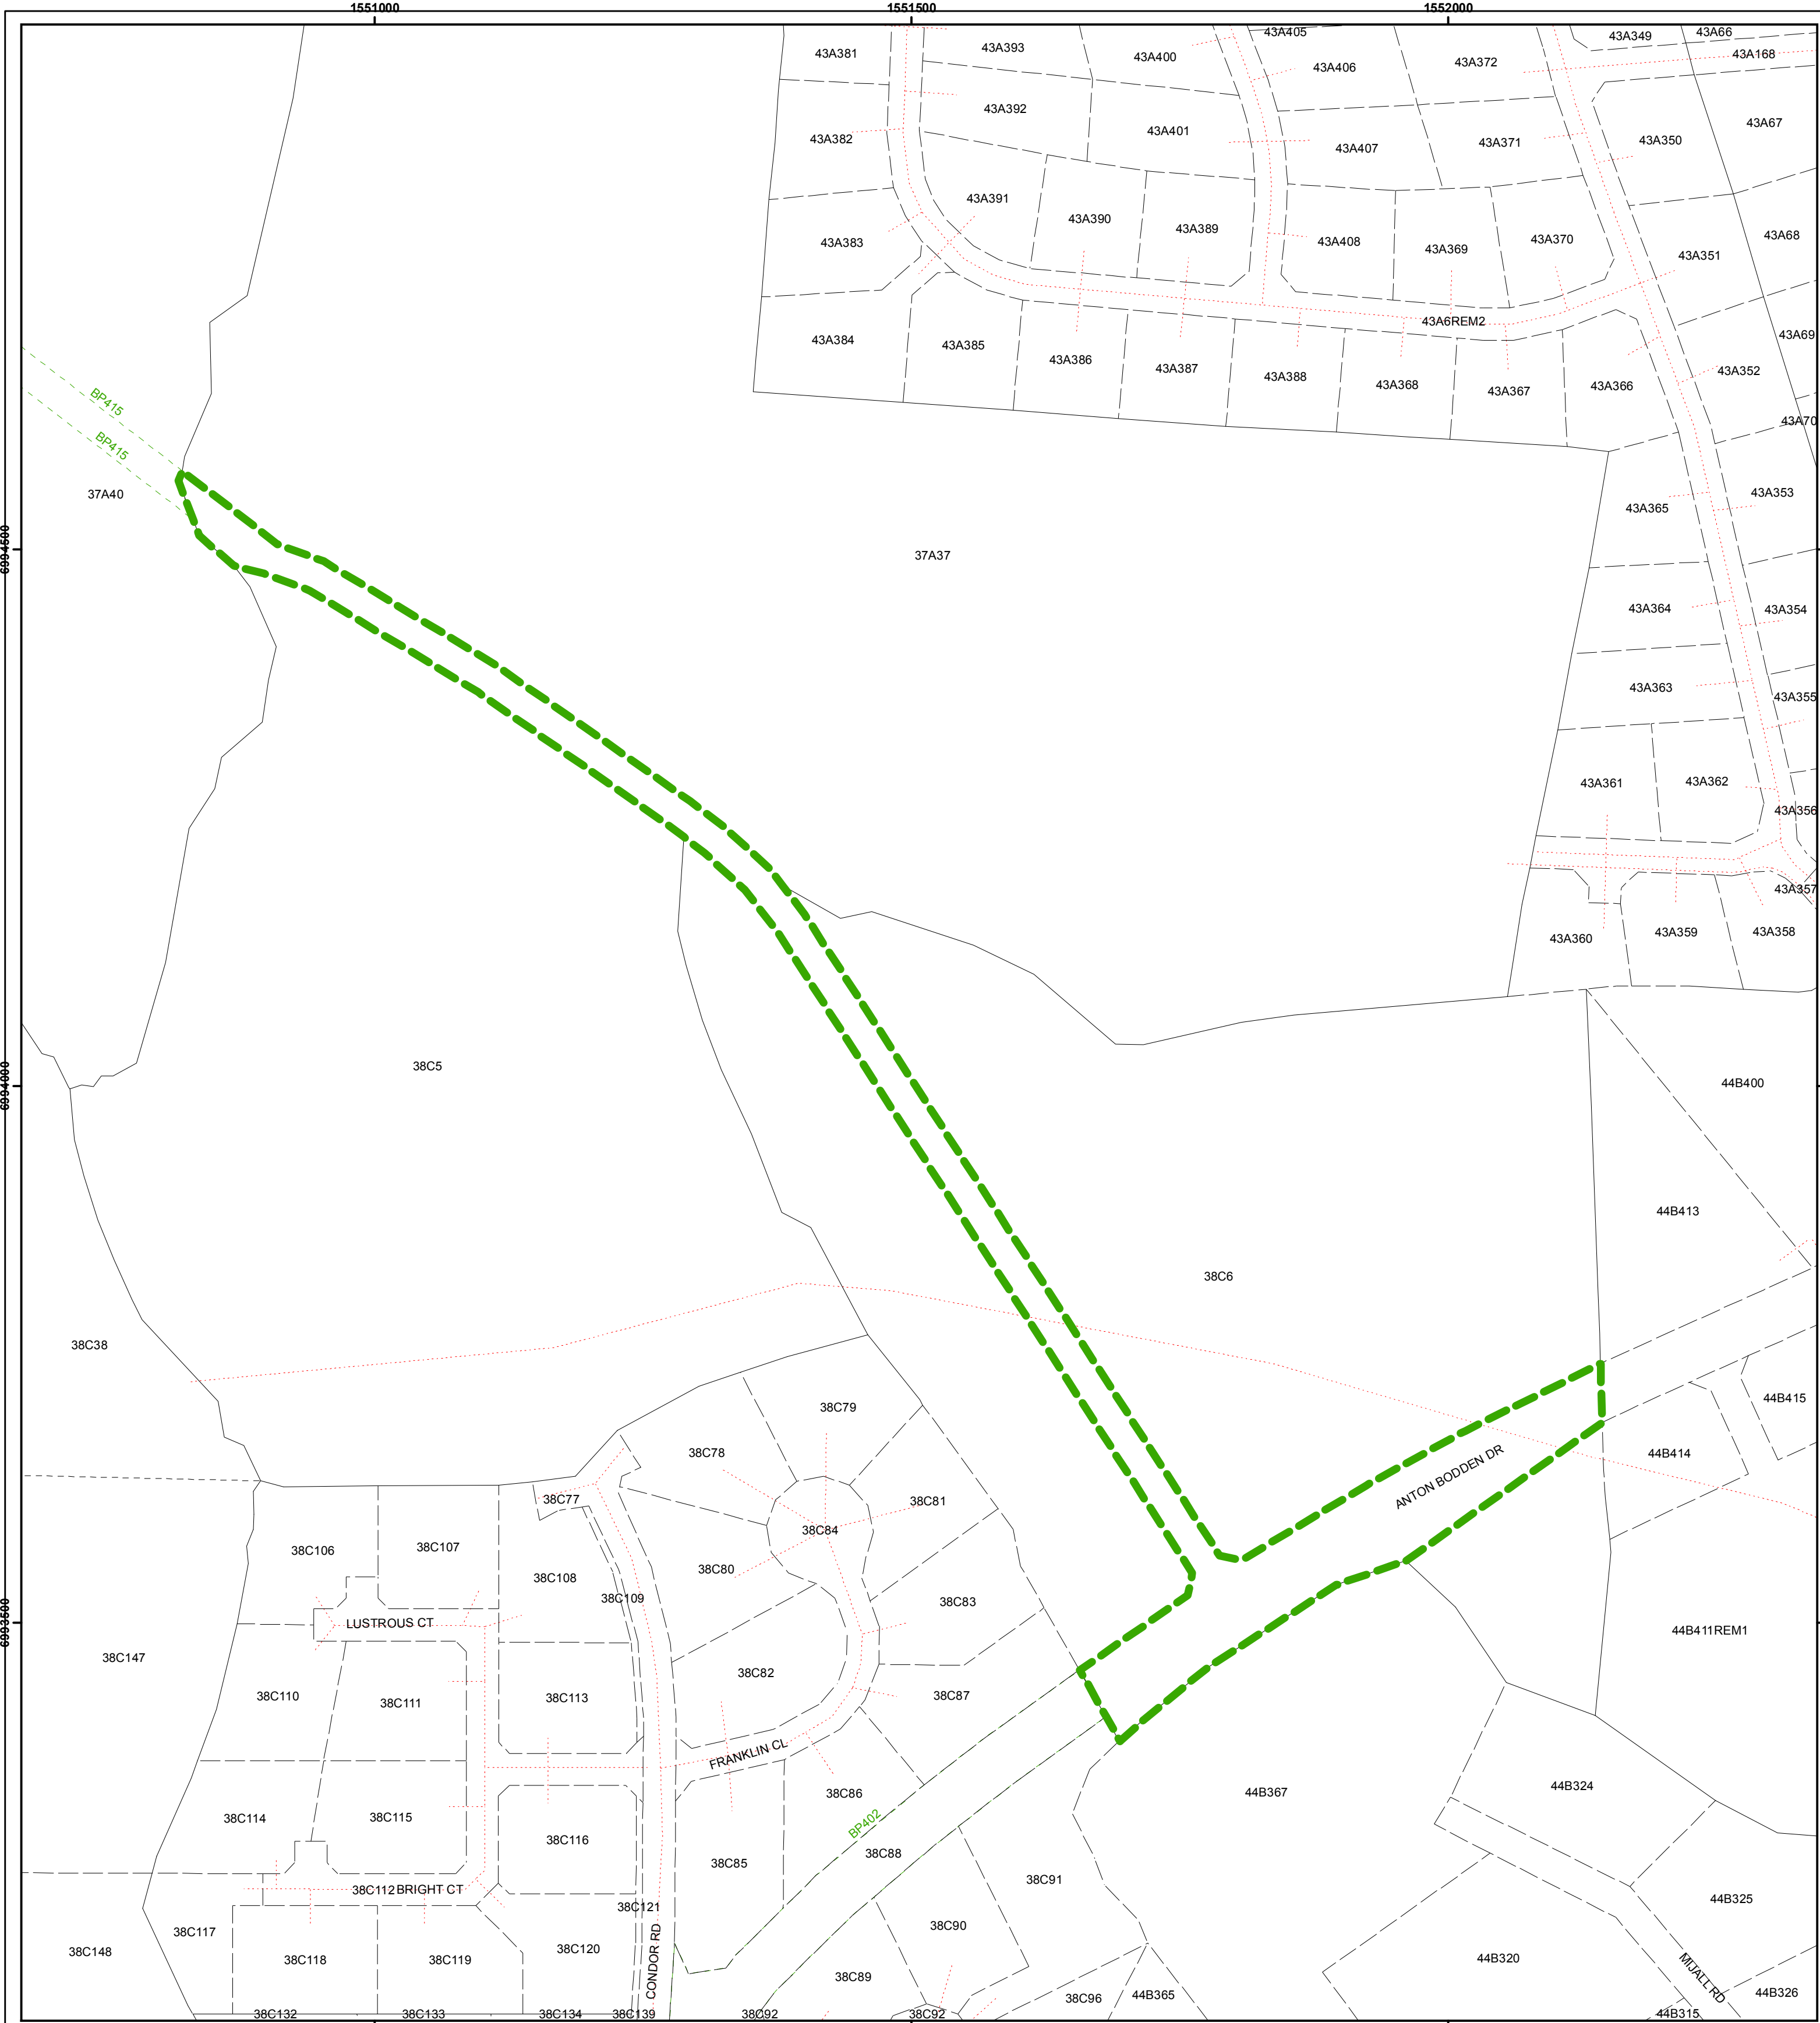

Prepared by : Date :	A. Verrill 27 January 2011	J. Dixon 4 Feb. 2011	TITLE	ROAD DEFINITION OF PART OF ANTON BODDEN DR. BODDEN TOWN			PRESCRIBED COMPOSITE MAP No.	270
GIS checked by : Date :							BLOCK No.	37A, 38C
Quality Control by : Date :			SCALE				LANDS AND SURVEY DEPARTMENT CAYMAN ISLANDS GOVERNMENT P.O. Box 1089 Grand Cayman KY1-1102 CAYMAN ISLANDS	
Chief Surveyor : Date Approved :	R. Vasquez 1/03/11			LEGEND / ABBREVIATIONS / AMENDMENTS				
L&S Job No. : Forms: PCM_Small	26710			Gazette 07/2011, Monday 28 March 2011 Base Plan: 51/655				